


PROPOSED FLOOR PLAN - STAGE 3.

SCALE 1: 100.
 EXTENT OF WORKS : CONVERT EXISTING TEMPORARY STORE TO NEW KITCHEN.
 CONVERT EXISTING KITCHEN TO NEW STORE AND ACCESS TO MEETING ROOM 2.

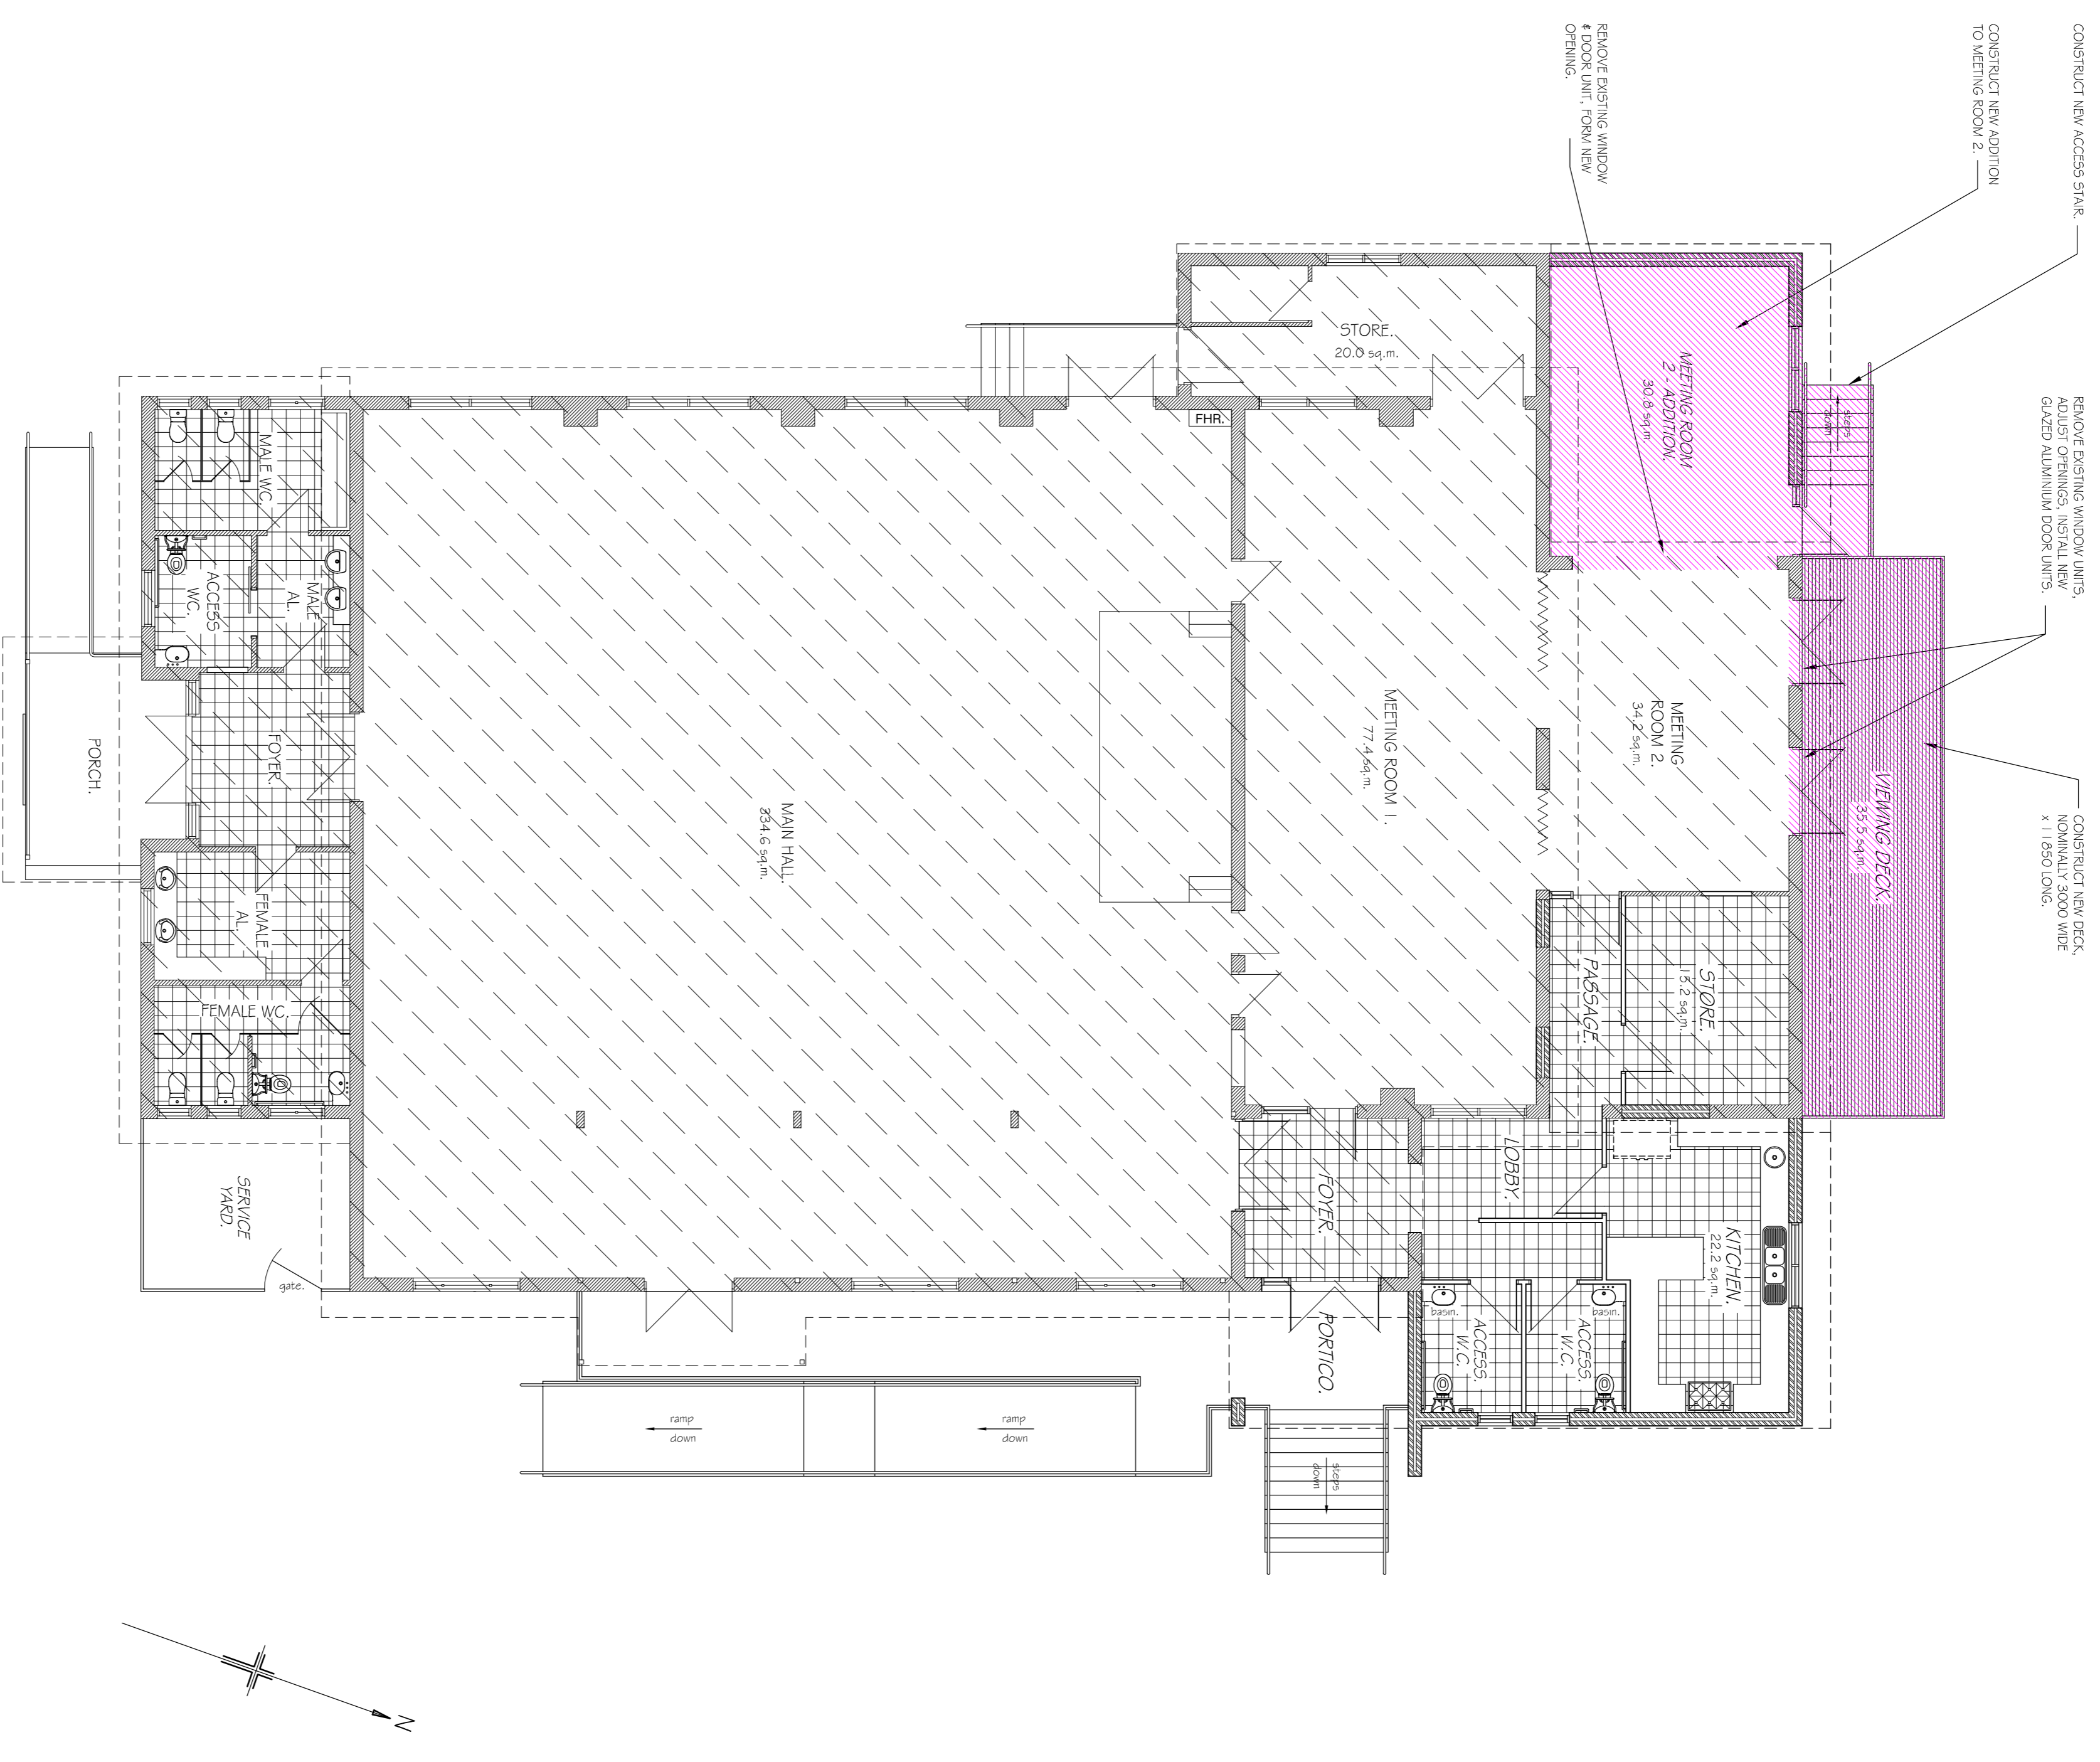

PROPOSED FLOOR PLAN - STAGE 4.

SCALE 1: 100.
 EXTENT OF WORKS : CONSTRUCT NEW DECK ALONG NORTH SIDE OF MEETING ROOM 2.
 CONSTRUCT ADDITION TO MEETING ROOM 2.

REDEVELOPMENT OF THE BROWN HILL HALL

DRAFT PROPOSAL STAGES 3 & 4.

MAY 2016



K.H.L.A.
 BUILDING DESIGN PTY. LTD.

30 VICTORIA STREET, BALLARAT. 3350.
 Phone 5331 4533. Fax. 5333 4623.
 Email khbuild@net.au
 ABN 30 094 970 977 ACI 094 970 977 B99 Reg. No. PR-07 14269