




1	Sealed carpark
2	Expanded carpark (if needed)
3	Extended pavilion
4	Splash park
5	Reconfigured hall
6	Upgraded playing field
7	Terraced embankment
8	Upgraded cricket nets
9	Upgraded path network
10	Extended path network
11	Extended playground
12	Footbridge and shelter
13	Exercise stations
14	Drinking fountains
15	Seats and tables
16	Dog facilities
17	Events area
18	Native trees


Proposed trees:

- Eucalyptus obliqua - Messmate
- Eucalyptus viminalis - Manna Gum
- Acacia melanoxylon - Blackwood
- Acer freemanii "Autumn Blaze" - Nowegian Maple
- Ulmus procera "Van Houtei" - Golden Elm

LEGEND

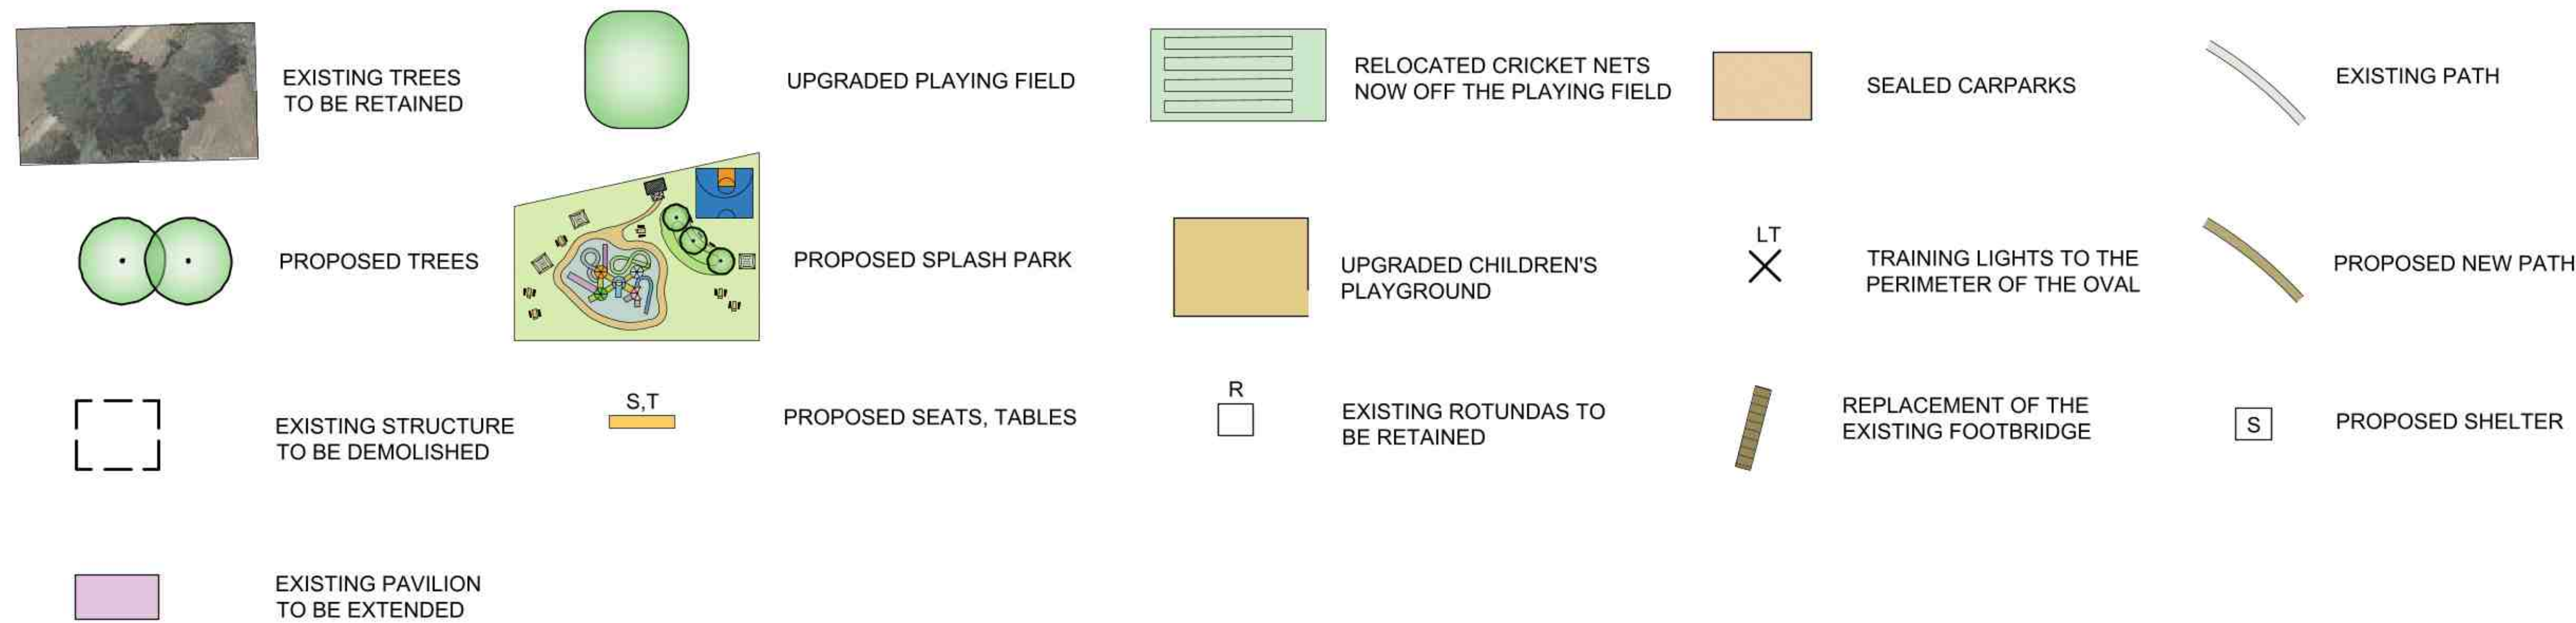

**L3 DRAFT MASTERPLAN
BROWN HILL RECREATION RESERVE
CITY OF BALLARAT**

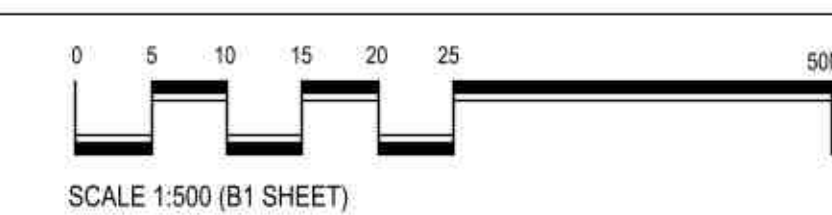

Amendments:
 16.08.2022 REVA - Added No.16
 21.10.2022 REVB - Revised plan as per feedback
 04.11.2022 REVC - Revised water park
 05.12.2022 REVD - Revised plan as per comments from Council
 08.12.2022 REVE - Revised plan as per mark ups

Print Issue:
 09.08.2022 Issued to Adrian Fernon
 16.08.2022 REVA - Issued to Adrian Fernon
 24.10.2022 REVB - Issued to Adrian Fernon
 04.11.2022 REVC - Issued to Adrian Fernon
 06.12.2022 REVD - Issued to Adrian Fernon
 08.12.2022 REVE - Issued to Adrian Fernon

Title: L3 Draft Masterplan - Brown Hill Recreation Reserve, Ballarat
Client: City of Ballarat

This drawing is the copyright of, and may not be reproduced or transmitted without prior consent of Michael Smith and Associates Landscape Architecture and Urban Design

ASR Research
Community Planning

Office / Postal: Suite 7, 321 Chapel Street, Prahran 3181
 Tel: (03) 9510 4440
 Fax: (03) 9510 4418
 Email: enquiries@asresearch.com.au

In Conjunction With

MICHAEL SMITH AND ASSOCIATES
Landscape Architecture and Urban Design

Office: 1st floor, 407 Whitehorse Road, Balwyn VIC 3103
 Postal: 5 Jervis Street, Camberwell VIC 3124
 Tel: 9830 0414
 Fax: 9830 2555
 Email: mike@msalandurb.com.au

Drawn: KL
Date: 08.12.2022
Project No.: 22-025
Cad File:
Drawing No.: Sheet 3 of 4

